




ZERO TO ZERO - 209'-9 1/2"

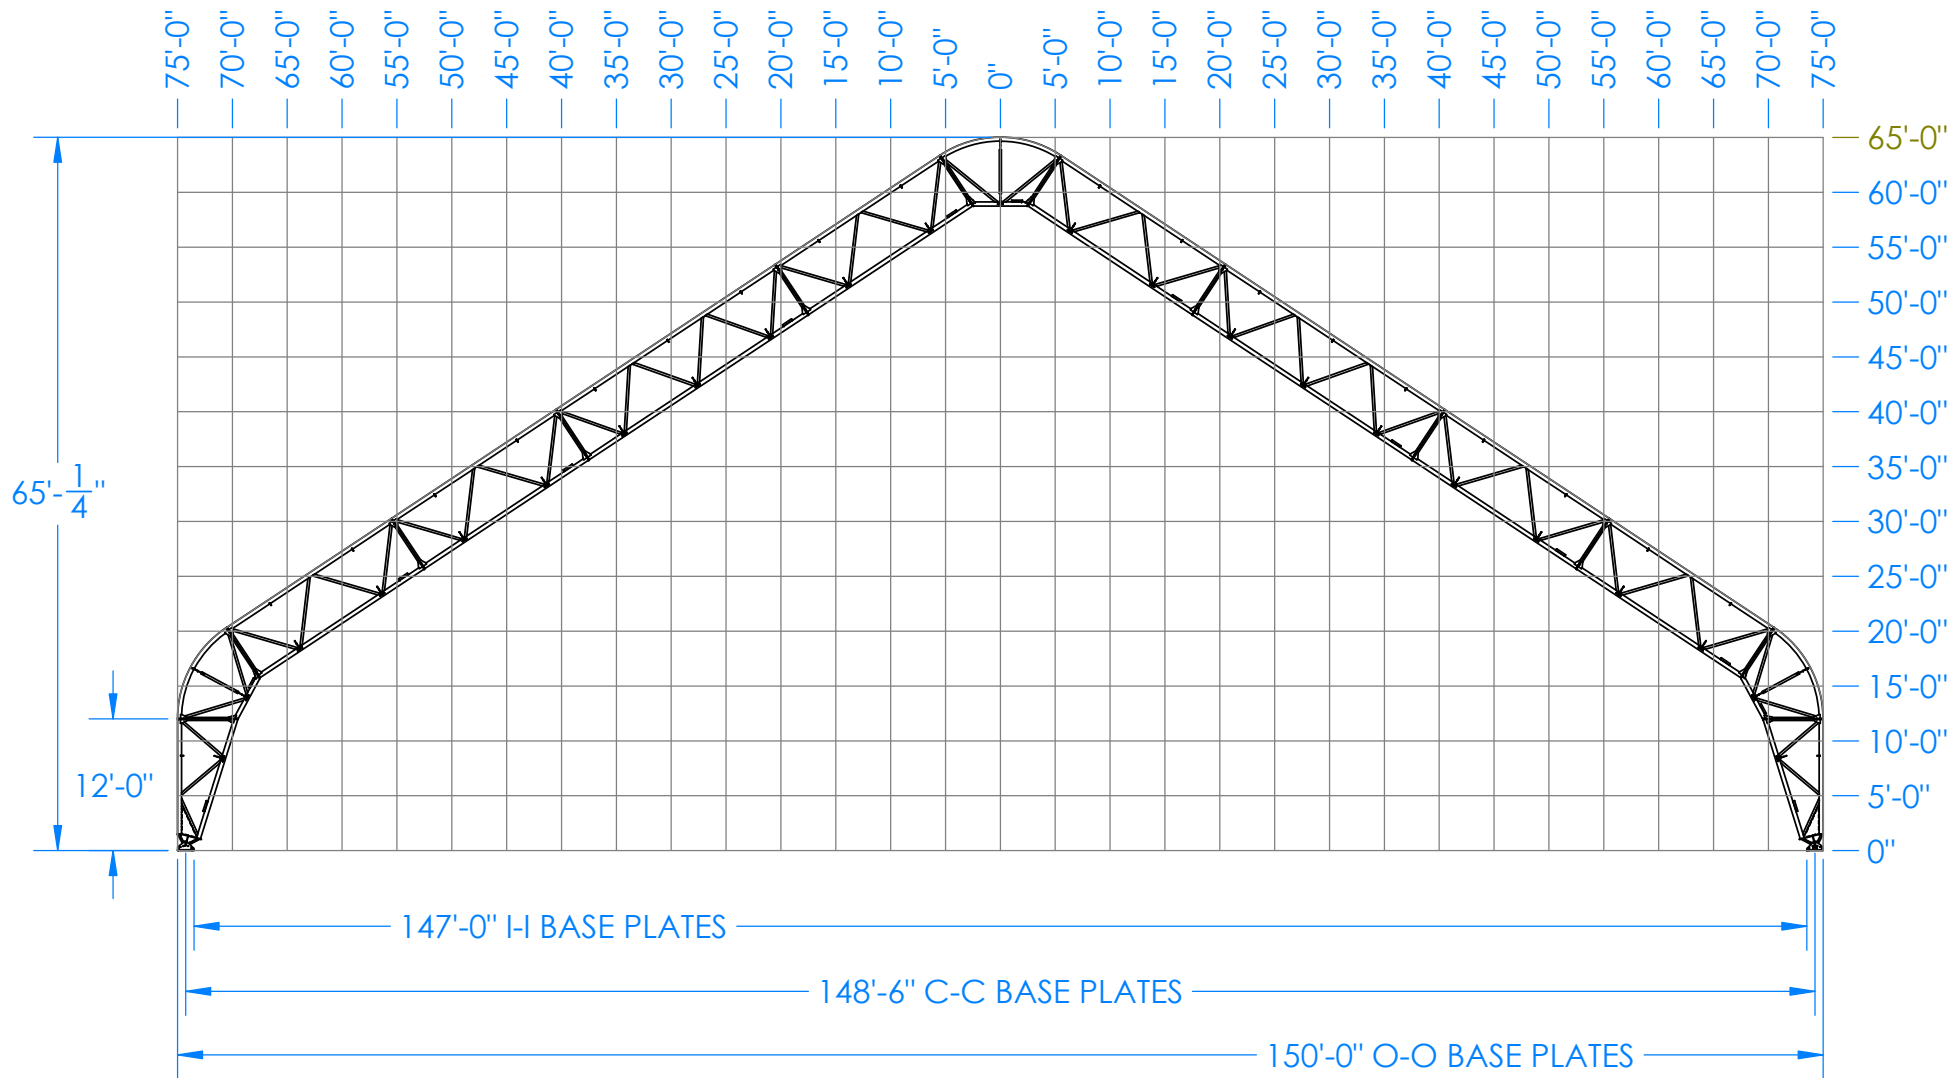

1-800-407-5846
WWW.BRITESPANBUILDINGSYSTEMS.COM

DESCRIPTION TRUSS- GEN 5.1- 150L12
SCALE 1:210 SALES DRAWING



THIRD ANGLE
PROJECTION

DRN TB

CKD TE

DATE

2021-11-22

TRUSS CODE

150L12

REV