




ZERO TO ZERO - 221'-9 3/8"

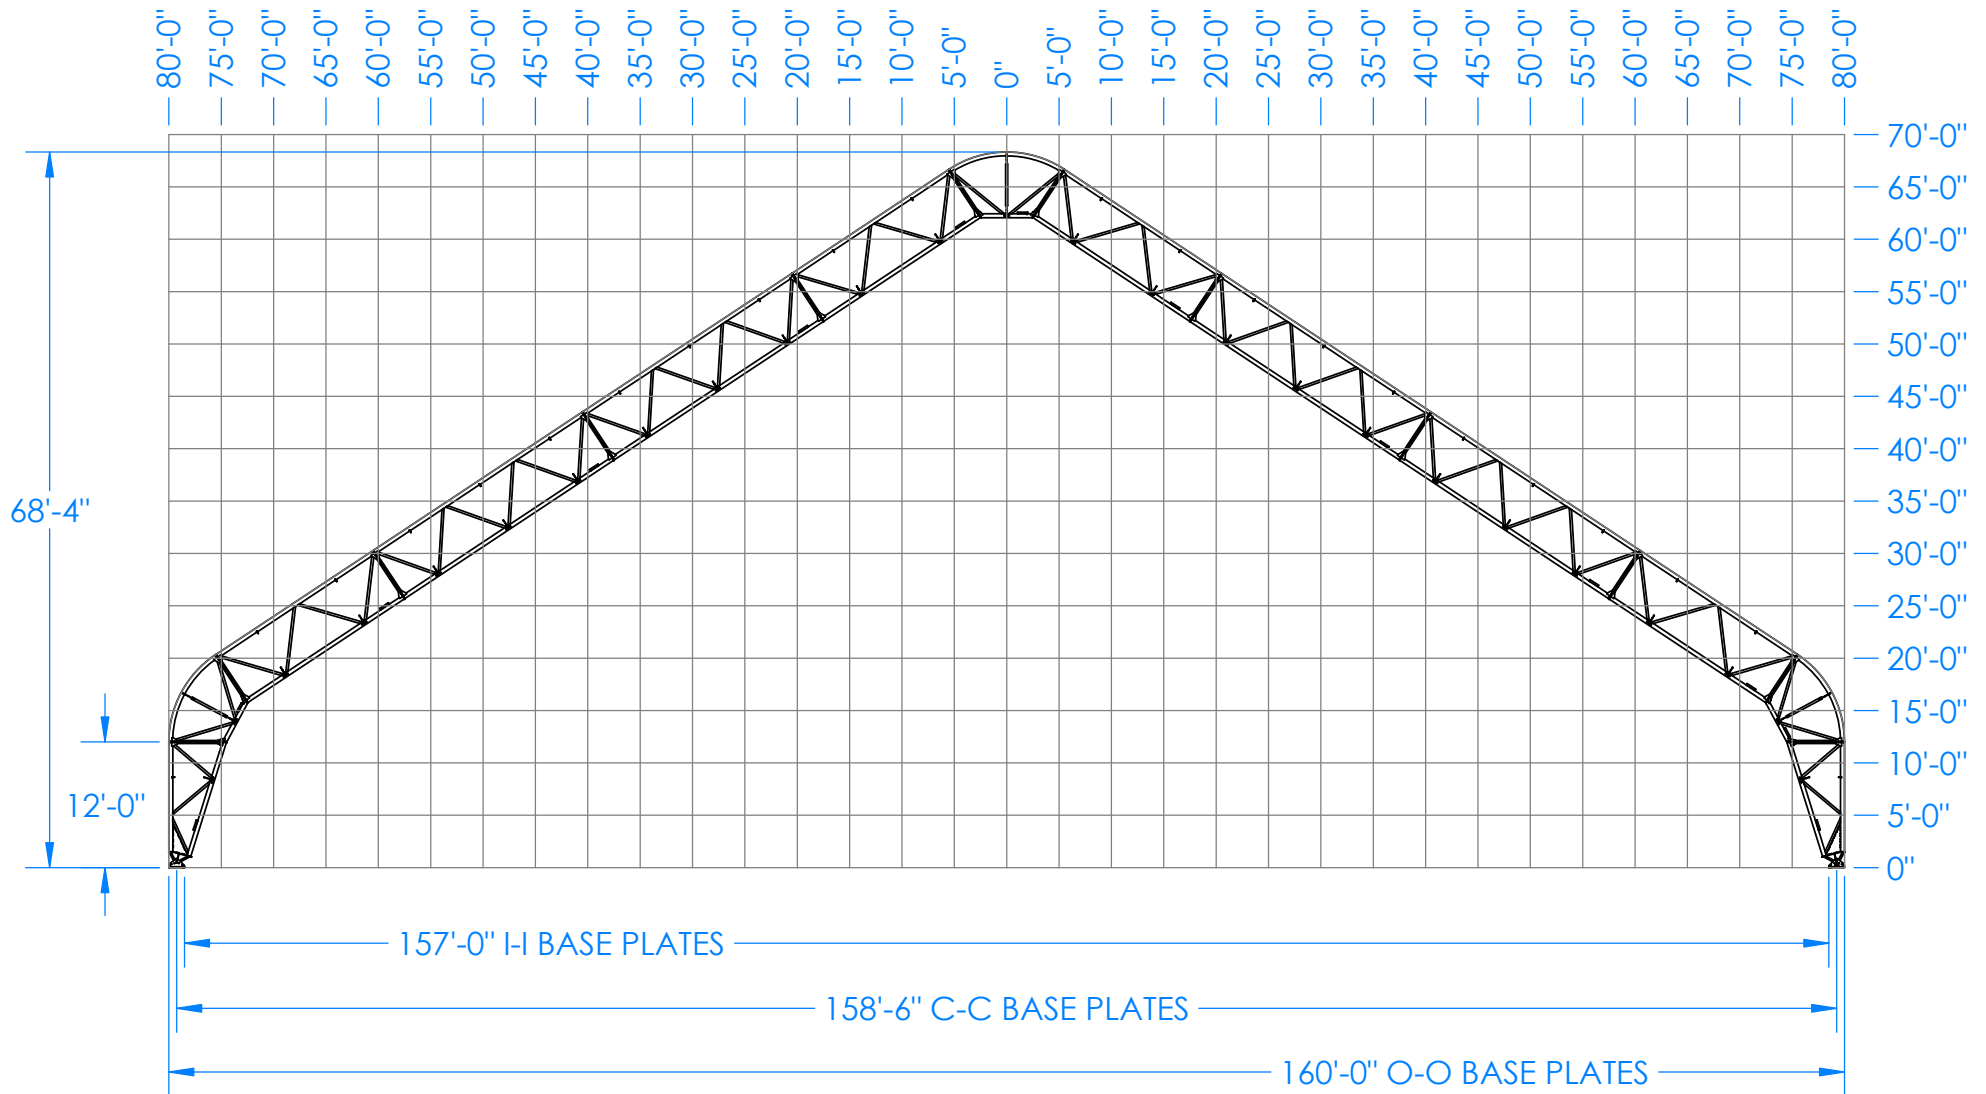

1-800-407-5846
WWW.BRITESPANBUILDINGSYSTEMS.COM

DESCRIPTION TRUSS- GEN 5.1- 160L12
SCALE 1:220 SALES DRAWING



THIRD ANGLE
PROJECTION

DRN TB

CKD TE

DATE

2021-11-22

TRUSS CODE

160L12

REV