


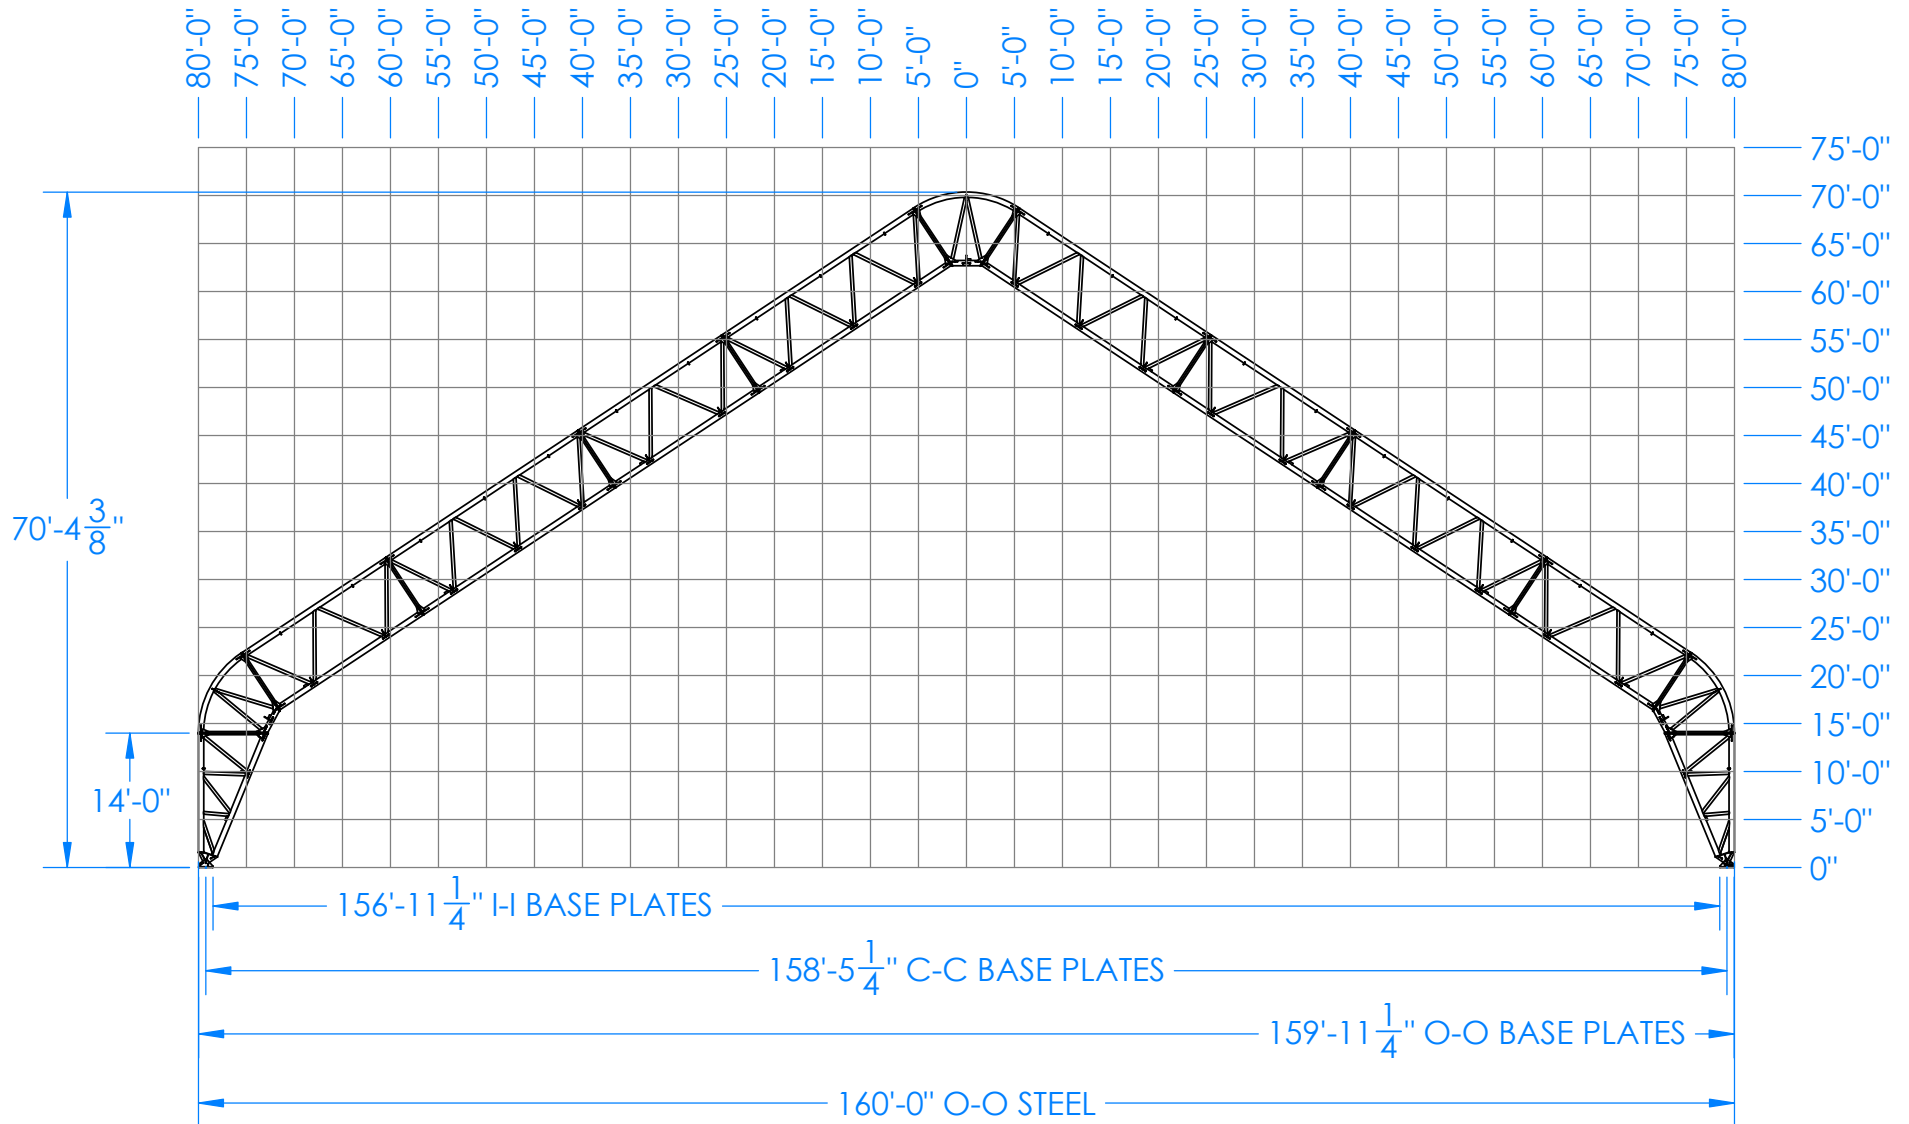

ZERO TO ZERO 227'-3 $\frac{7}{8}$ "

1-800-407-5846
WWW.BRITESPANBUILDINGSYSTEMS.COM

DESCRIPTION TRUSS- GENESIS 6.2.1- 33.5 DEG- 160L14

SCALE 1:240

SALES DRAWING

THIRD ANGLE PROJECTION

DRN

TE

CKD

RH

DATE 2020-03-23

BUILDING SERIES

160L14

REV