


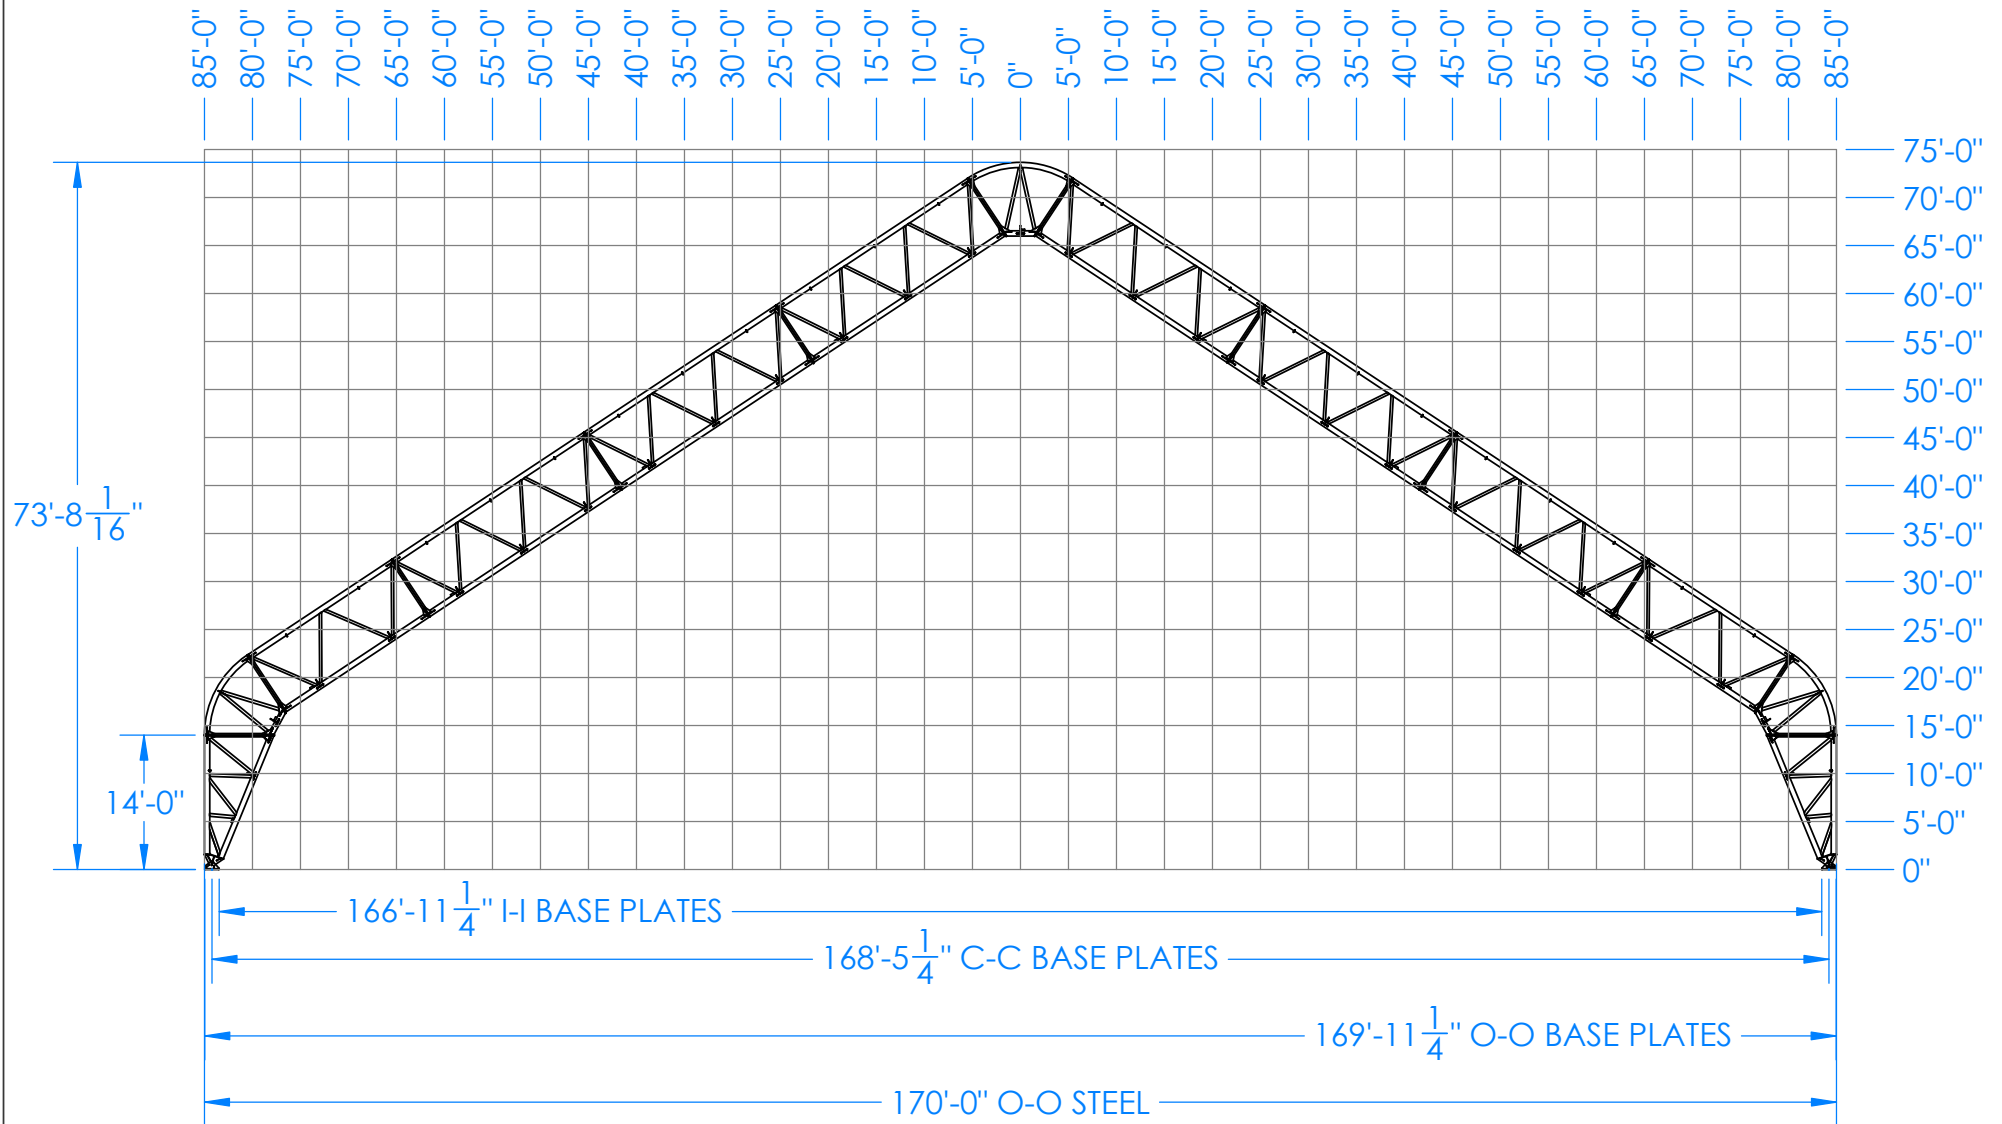

ZERO TO ZERO 239'-3 $\frac{13}{16}"$

1-800-407-5846
WWW.BRITESPANBUILDINGSYSTEMS.COM

DESCRIPTION TRUSS- GENESIS 6.2.1- 33.5 DEG- 170L14

SCALE 1:240

SALES DRAWING

THIRD ANGLE PROJECTION

DRN TE

CKD RH

DATE 2020-03-23

BUILDING SERIES

170L14

REV