


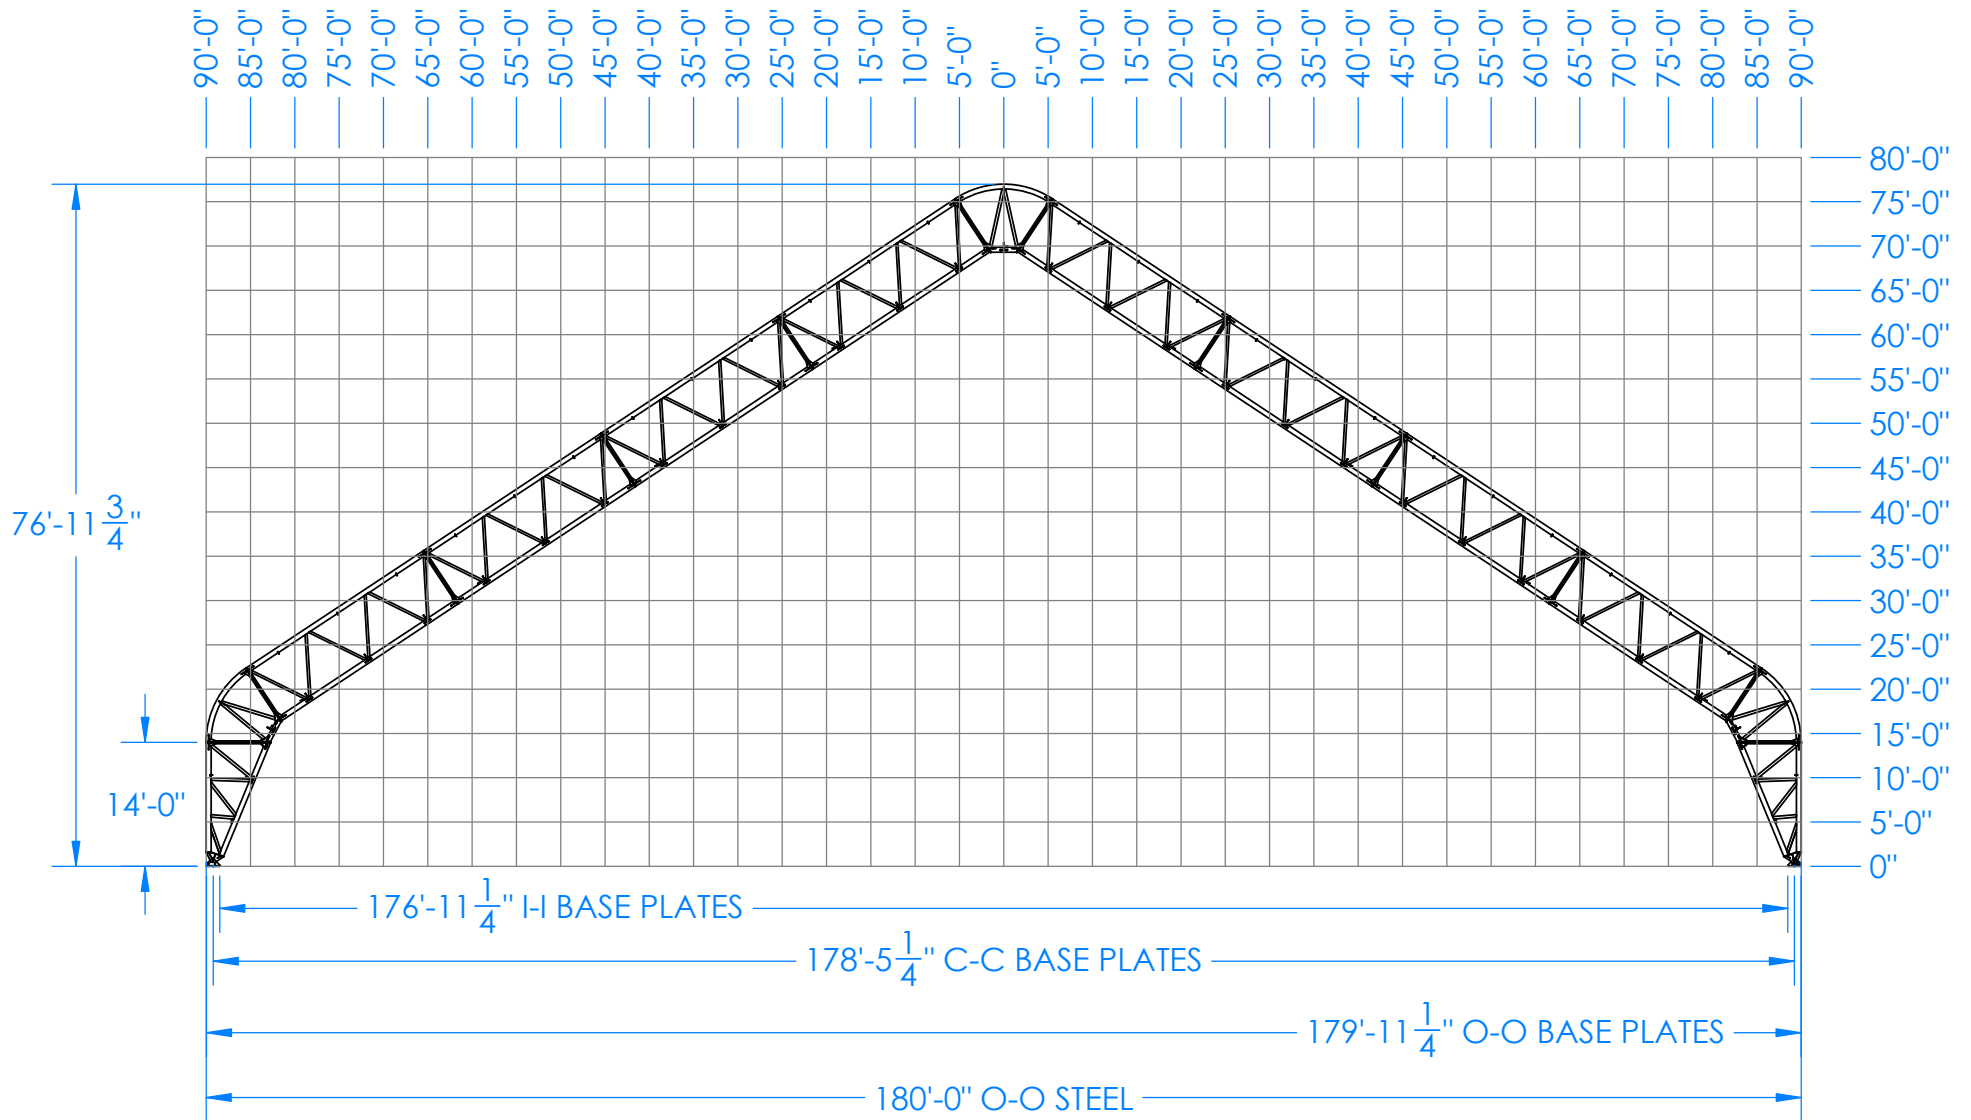

ZERO TO ZERO 251'-3 11/16"



1-800-407-5846
WWW.BRITESPANBUILDINGSYSTEMS.COM

DESCRIPTION TRUSS- GENESIS 6.2.1- 33.5 DEG- 180L14

SCALE 1:260

SALES DRAWING

THIRD ANGLE PROJECTION

DRN TE

CKD RH

DATE 2020-03-23

BUILDING SERIES

180L14

REV