


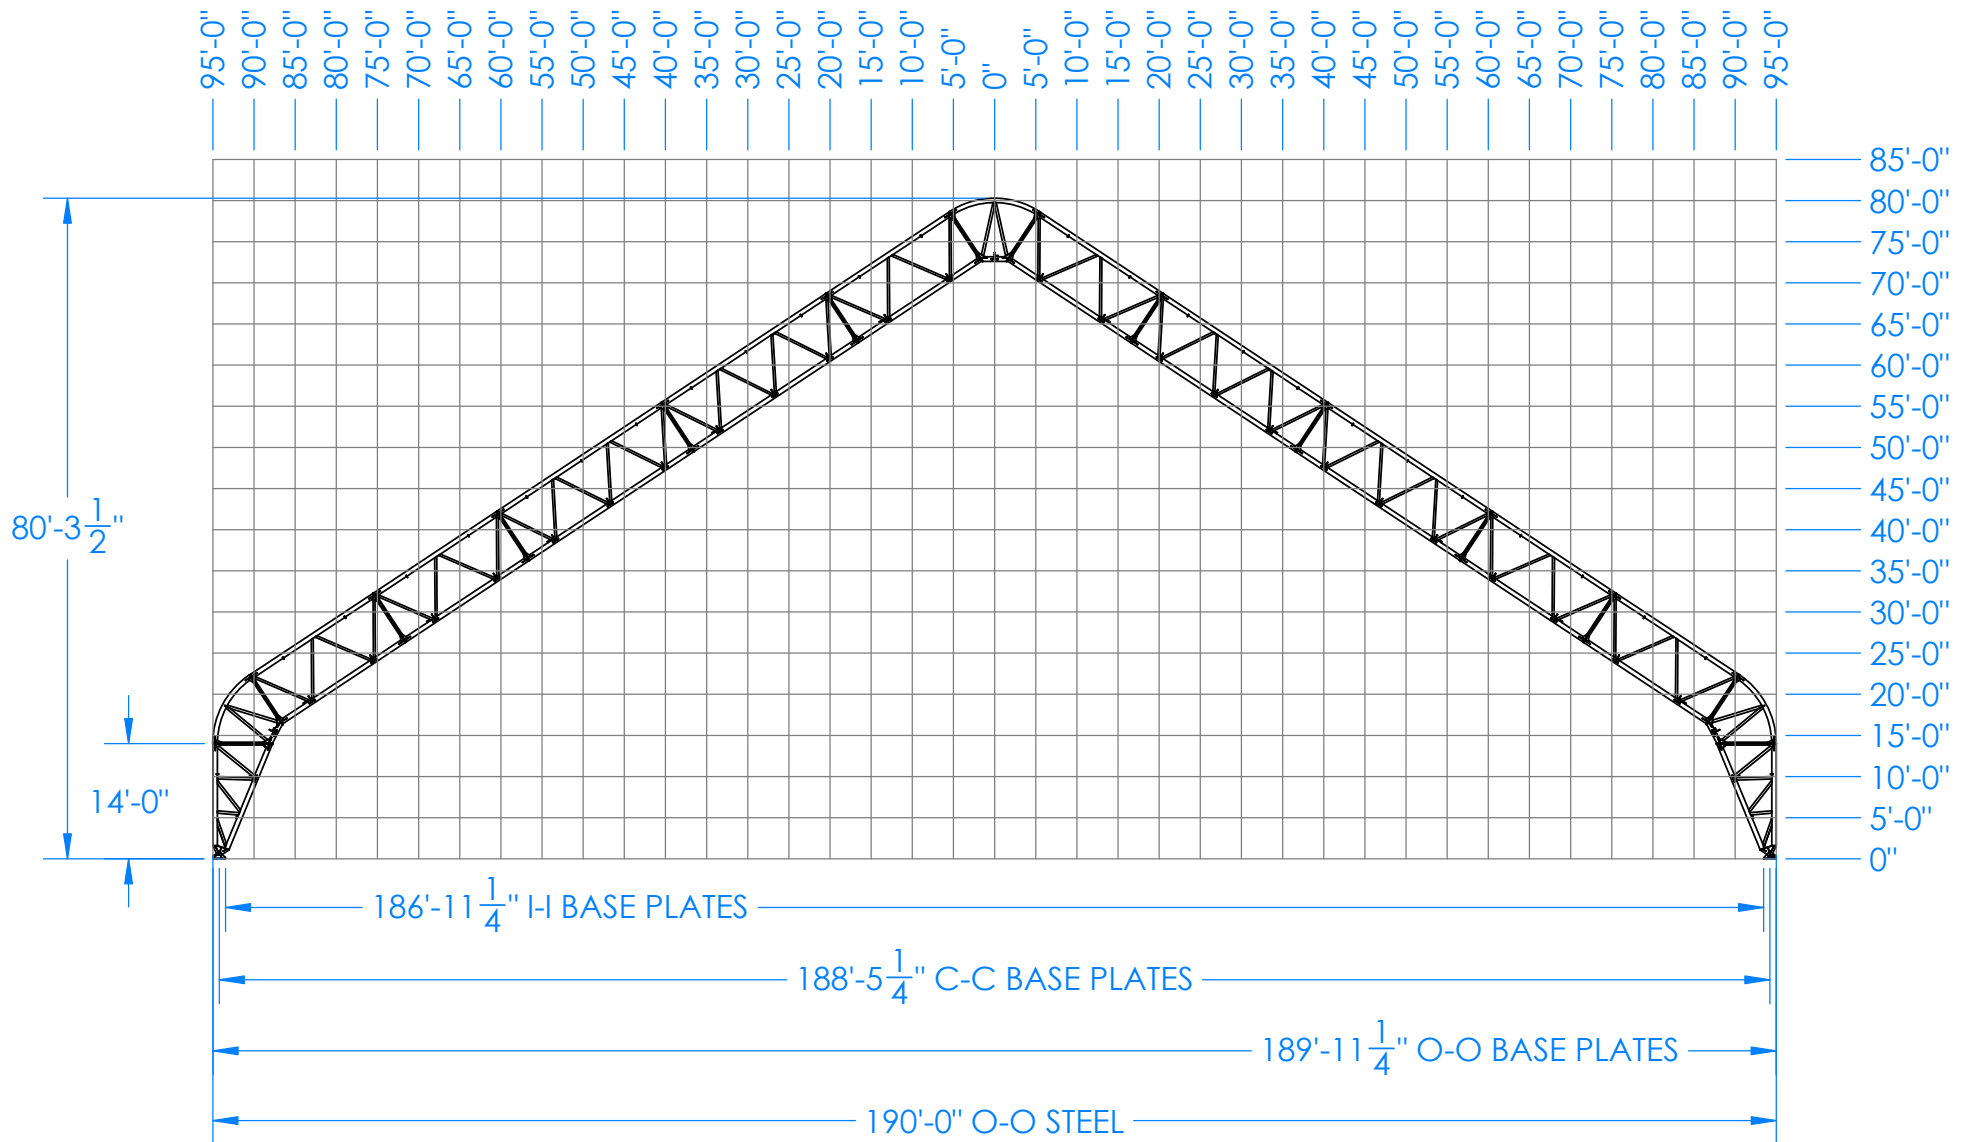

ZERO TO ZERO 263'-3 5/8"



1-800-407-5846
WWW.BRITESPANBUILDINGSYSTEMS.COM

DESCRIPTION TRUSS- GENESIS 6.2.1- 33.5 DEG- 190L14

SCALE 1:280

SALES DRAWING

THIRD ANGLE PROJECTION

DRN TE

CKD RH

DATE 2020-03-23

BUILDING SERIES

190L14

REV