




ZERO TO ZERO $275'-3\frac{1}{2}"$

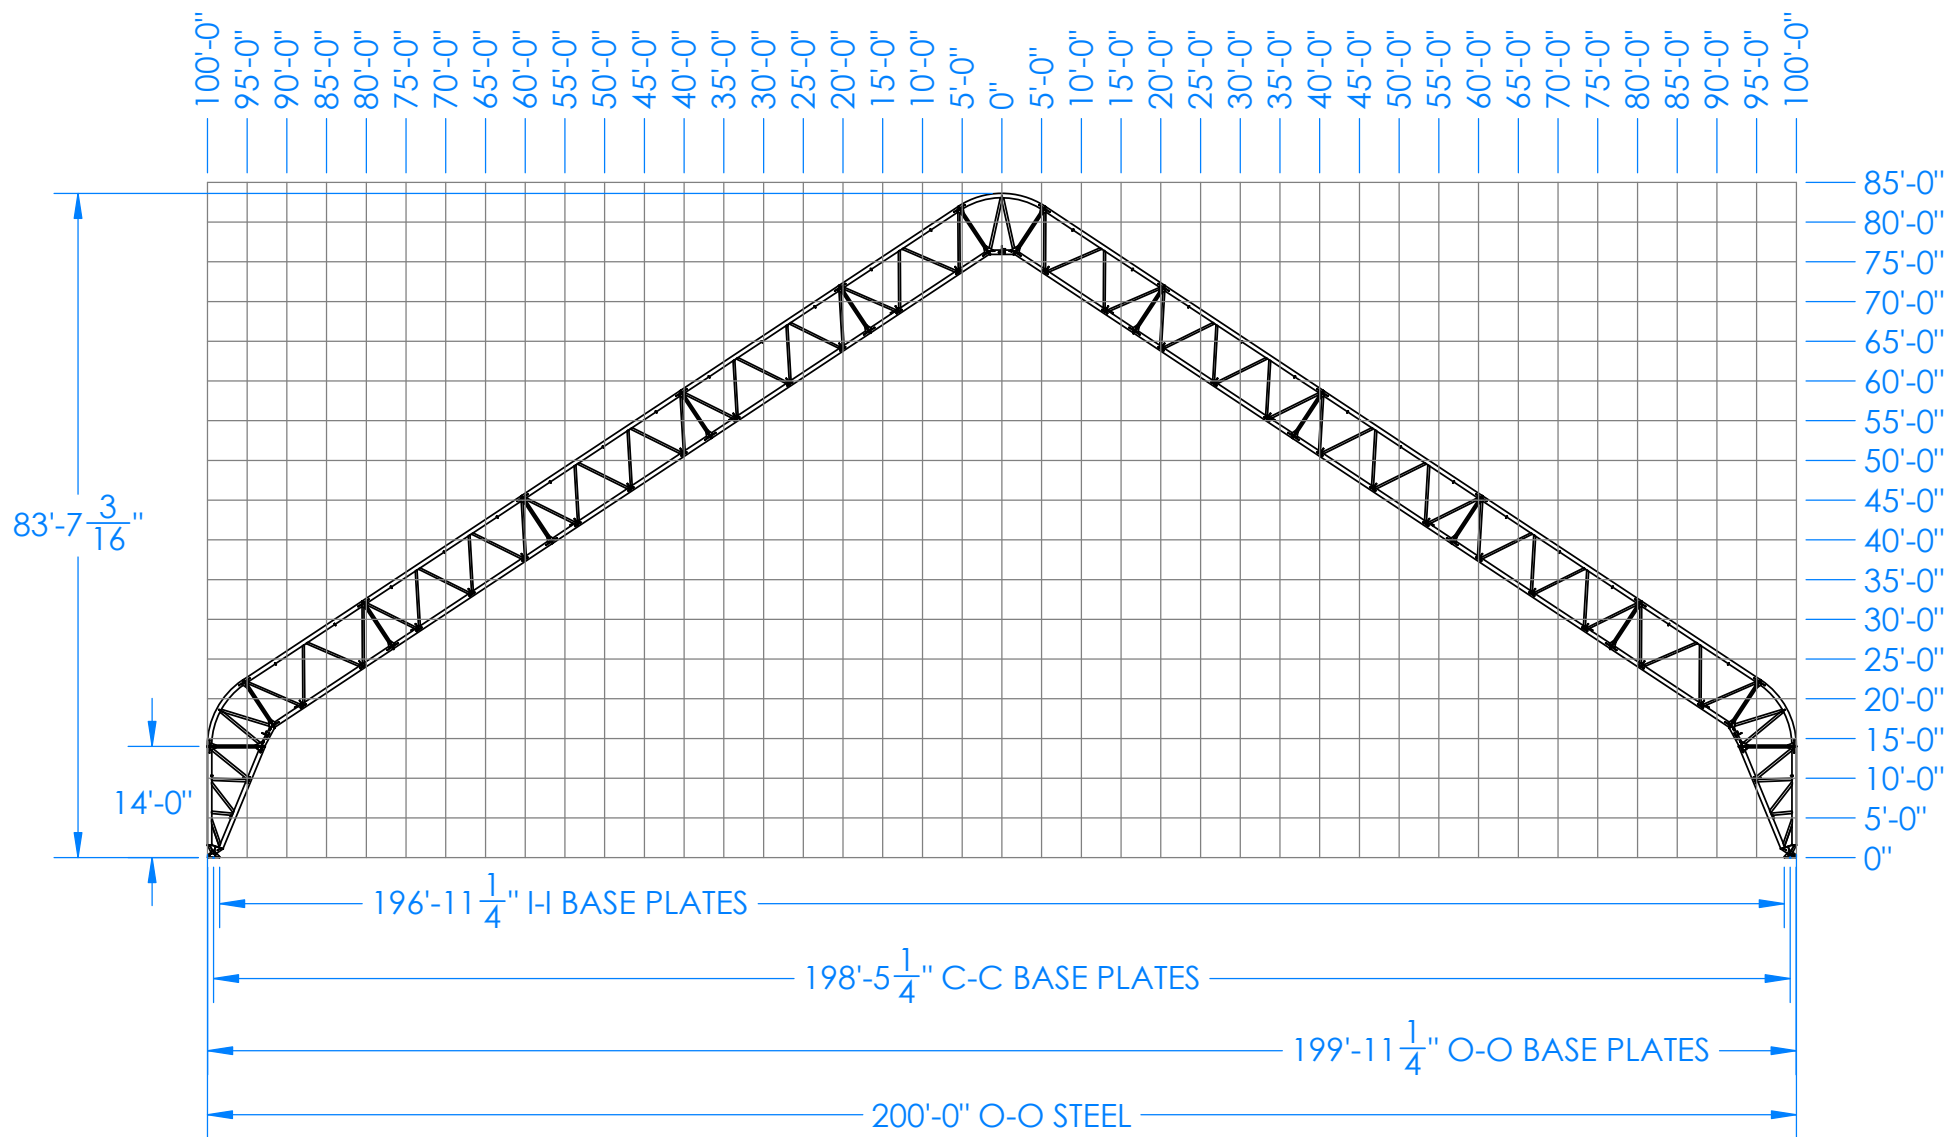

1-800-407-5846
WWW.BRITESPANBUILDINGSYSTEMS.COM

DESCRIPTION TRUSS- GENESIS 6.2.1- 33.5 DEG- 200L14

SCALE 1:290

SALES DRAWING

THIRD ANGLE
PROJECTION

DRN

TE

CKD

RH

DATE

2020-03-23

BUILDING SERIES

200L14

REV